
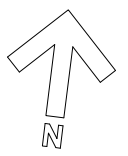


EQUIPMENT SCHEDULE					
MARK	QTY	EQUIPMENT	MANUFACTURER	MODEL	DIMENSIONS (W x D)
1	1	ROSS TRIPLE BARREL FROZEN CUSTARD MACHINE	STOELTING	-----	32-1/4" X 46-7/8"
2	1	4 BUCKET DIPPING CABINET	STOELTING	MDC4	44-3/4" X 14-1/4"
3	1	TWIN TWIST PRESSURIZED YOGURT MACHINE	STOELTING	U431-12A	26-3/4" X 39-1/8"
4	1	ITALIAN ICE CABINET	MASTER BUILT	DC-8D	54" X 30-1/8"
5	7	FOOD PREP TABLE	WORK TABLE SERIES	TSW3048-S	48" X 30"
6	1	TWIN HOT TOPPING WARMER	SERVER PRODUCTS	81230	17" X 13-1/2"
7	1	SPEED OVEN	PRATICA	COPA EXPRESS	16" X 29-1/2"
8	1	SUNDAE PREP TABLE	TRUE	TSSU-48-12-HC	48-3/8" X 30-1/8"
9	2	SWIRL BLENDER	ARCTIC	HDM 75A	9-1/8" X 11-1/4"
10	1	COUNTER TOP REFRIGERATOR	TRUE	GDM-07-HC-TSL01	24-1/8" X 24-5/8"
11	1	THREE COMPARTMENT SINK	EAGLE GROUP	414-16-3-18	90" X 27-1/2"
12	1	DISHWASHER	CENTERLINE	CUH	22-11/16" X 39-9/16"
13	1	FREEZER / COOLER COMBO	ARCTIC	BL148-COMBO-C-R	164" X 95"
14	6	ALUMINUM DUNNAGE RACK	REGENCY	600DUN1436	36" X 14"
15	6	ALUMINUM DUNNAGE RACK	REGENCY	600DUN1424	24" X 14"
16	1	HAND SINK	ADVANCE TABCO	7-PS-60	17-1/4" X 15-1/4"
17	1	DISPLAY CASE	BY OWNER	-----	-----
18	6	P.O.S. SYSTEM	BY OWNER	-----	-----

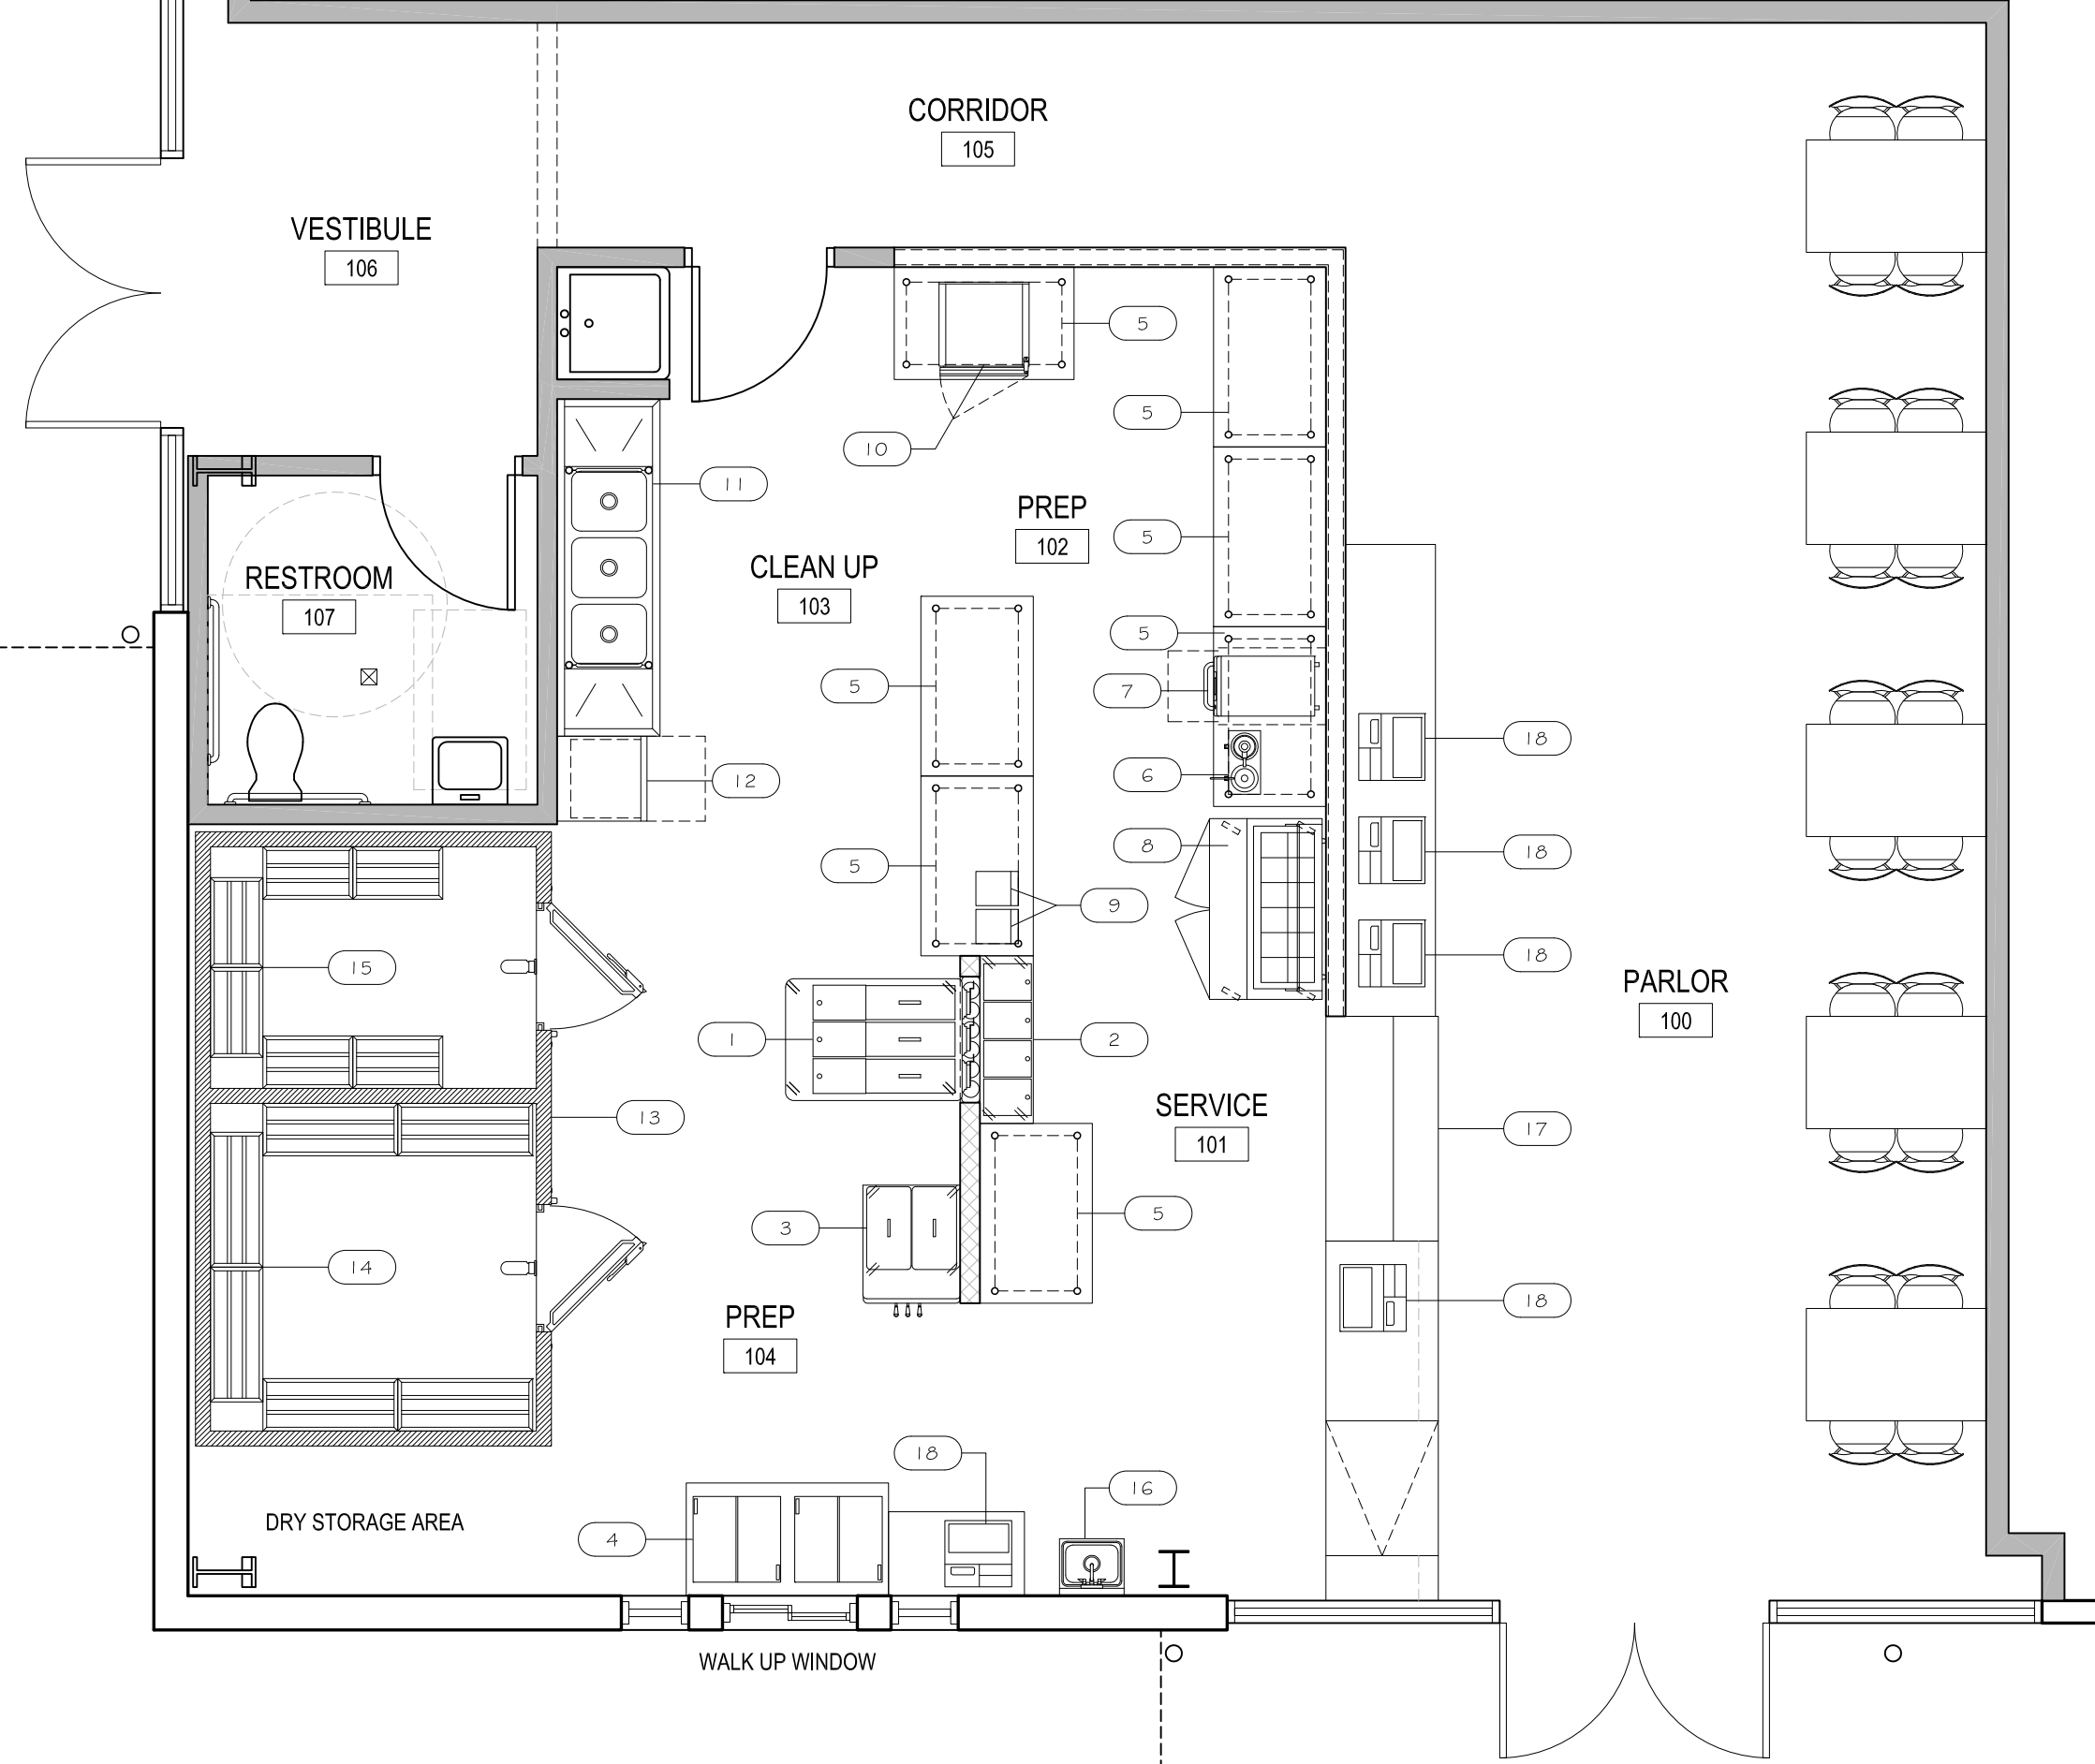

LEGACY HELOTES
BUILDING A - FLOOR PLAN
SCALE: 1/4" = 1'-0"