



NO.	DESCRIPTION	BY	DATE
1	Floor Plan Round 1	RJF	03/25/2024
2	Floor Plan Round 2	RJF	03/26/2024

SHEET TITLE:  
**Floor Plan**

PROJECT DESCRIPTION:  
Trinity Glen Rose  
12274 Bandera Rd Ste. 106  
Helotes Texas 78023





DRAWINGS PROVIDED BY:  
RJ Fite Construction LLC  
For: Trinity Glen Rose


DATE:  
03/25/2024

SCALE:

SHEET:

**A-1**

-  Existing Exterior Walls
-  Existing Interior Walls
-  New Walls
-  Demo and Remove Wall

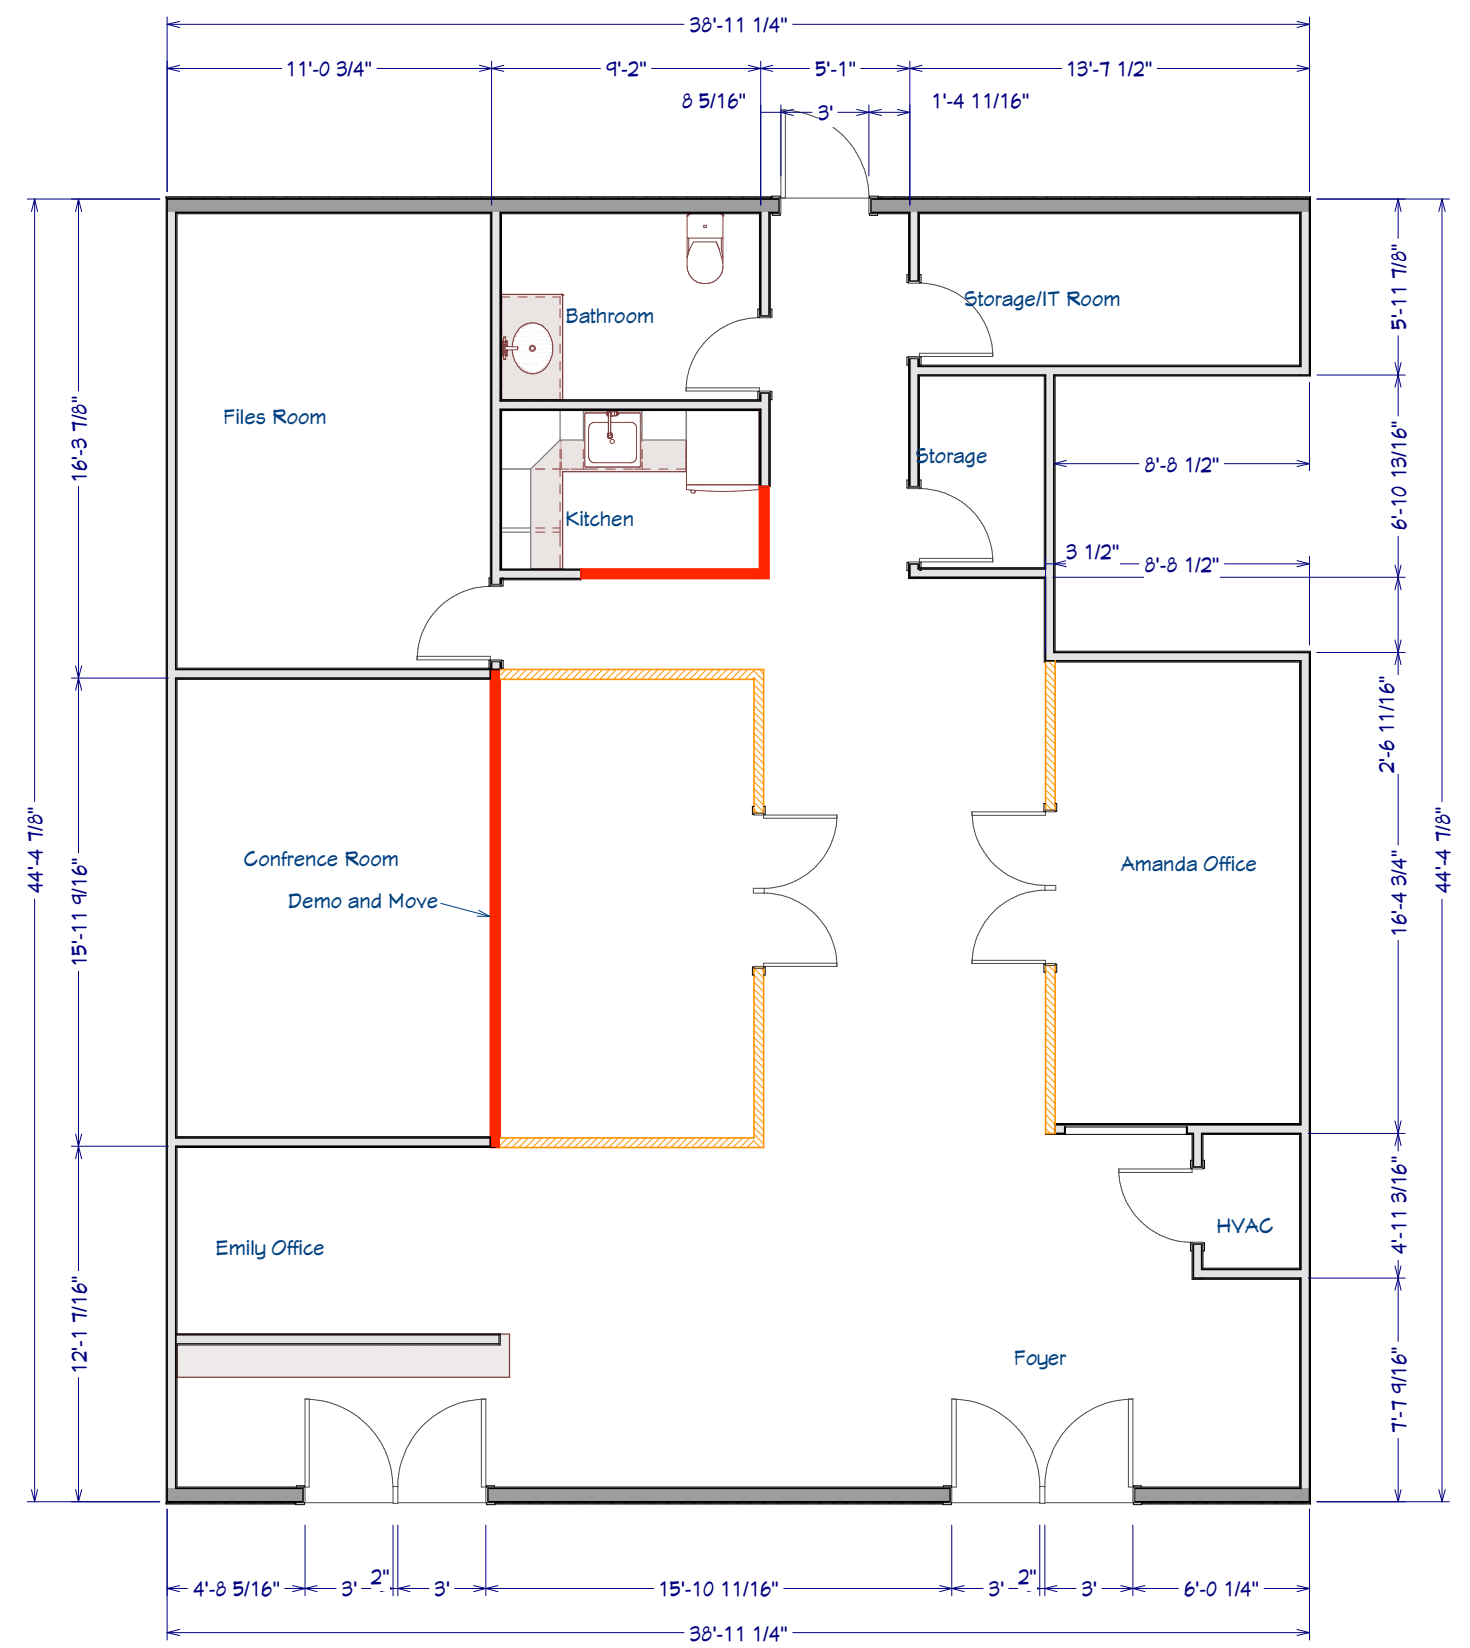

**TRINITY GLEN ROSE**  
1647 SQ FT